


**PROPOSED BOUNDARY OF
SACRAMENTO REGIONAL COUNTY
SANITATION DISTRICT (SRCSO)**

All that portion of Sections 5, 6 & 7, Township 6 North, Range 5 East and Section 1, Township 6 North, Range 4 East, M.D.M., described as follows:

Beginning at a point located on the North line of said Section 6, said point being the point of intersection of the centerline of Elk Grove Boulevard with the Easterly line of California Interstate Freeway 5; thence from said point of beginning along said centerline, also being the existing boundary of Sacramento Regional County Sanitation District, the following three (3) courses: (1) North 89°37'53" East 111.64 feet, (2) curving to the right on an arc of 2000.00 feet radius, said arc being subtended by a chord bearing South 62°19'34" East 1880.51 feet and (3) curving to the left on an arc of reverse curvature with a radius of 2000.00 feet, said arc being subtended by a chord bearing South 74°06'52" East 2562.08 feet; thence South 37°55'25" East 1139.89 feet; thence South 33°17'53" West 452.62 feet; thence South 26°33'56" West 11.41 feet; thence South 33°22'43" West 335.80 feet; thence South 02°16'07" East 68.43 feet; thence South 46°54'40" West 1180.67 feet; thence South 34°31'16" West 1233.44 feet; thence South 04°21'33" East 272.28 feet; thence South 09°26'53" West 204.81 feet; thence South 66°08'26" West 417.78 feet; thence South 44°38'46" West 538.54 feet; thence South 62°38'33" West 67.85 feet; thence North 06°10'19" West 1019.87 feet; thence South 79°44'18" West 244.45 feet; thence North 11°01'02" West 185.02 feet; thence South 79°44'18" West 1785.33 feet to said Easterly line of California Interstate Freeway 5; thence along said Easterly line the following ten (10) courses: (1) North 09°37'18" West 4389.80 feet, (2) North 04°45'10" West 53.15 feet, (3) curving to the right on an arc of 487.00 feet radius, said arc being subtended by a chord bearing North 08°17'08" East 219.74 feet, (4) North 21°19'27" East 83.09 feet, (5) North 30°38'49" East 228.35 feet, (6) curving to the left on an arc of 599.99 feet radius, from a radial bearing of South 68°40'34" East, said arc being subtended by a chord bearing North 10°28'40" East 225.81 feet, (7) North 00°22'07" West 46.29 feet, (8) North 84°58'35" East 417.78 feet, (9) North 89°37'53" East 147.16 feet and (10) North 09°37'18" West 79.03 feet to the point of beginning; containing 452 acres, more or less.

POINT OF BEGINNING: INTERSECTION
OF CENTERLINE OF ELK GROVE BLVD
WITH EASTERLY LINE OF CALIFORNIA
INTERSTATE FREEWAY 5

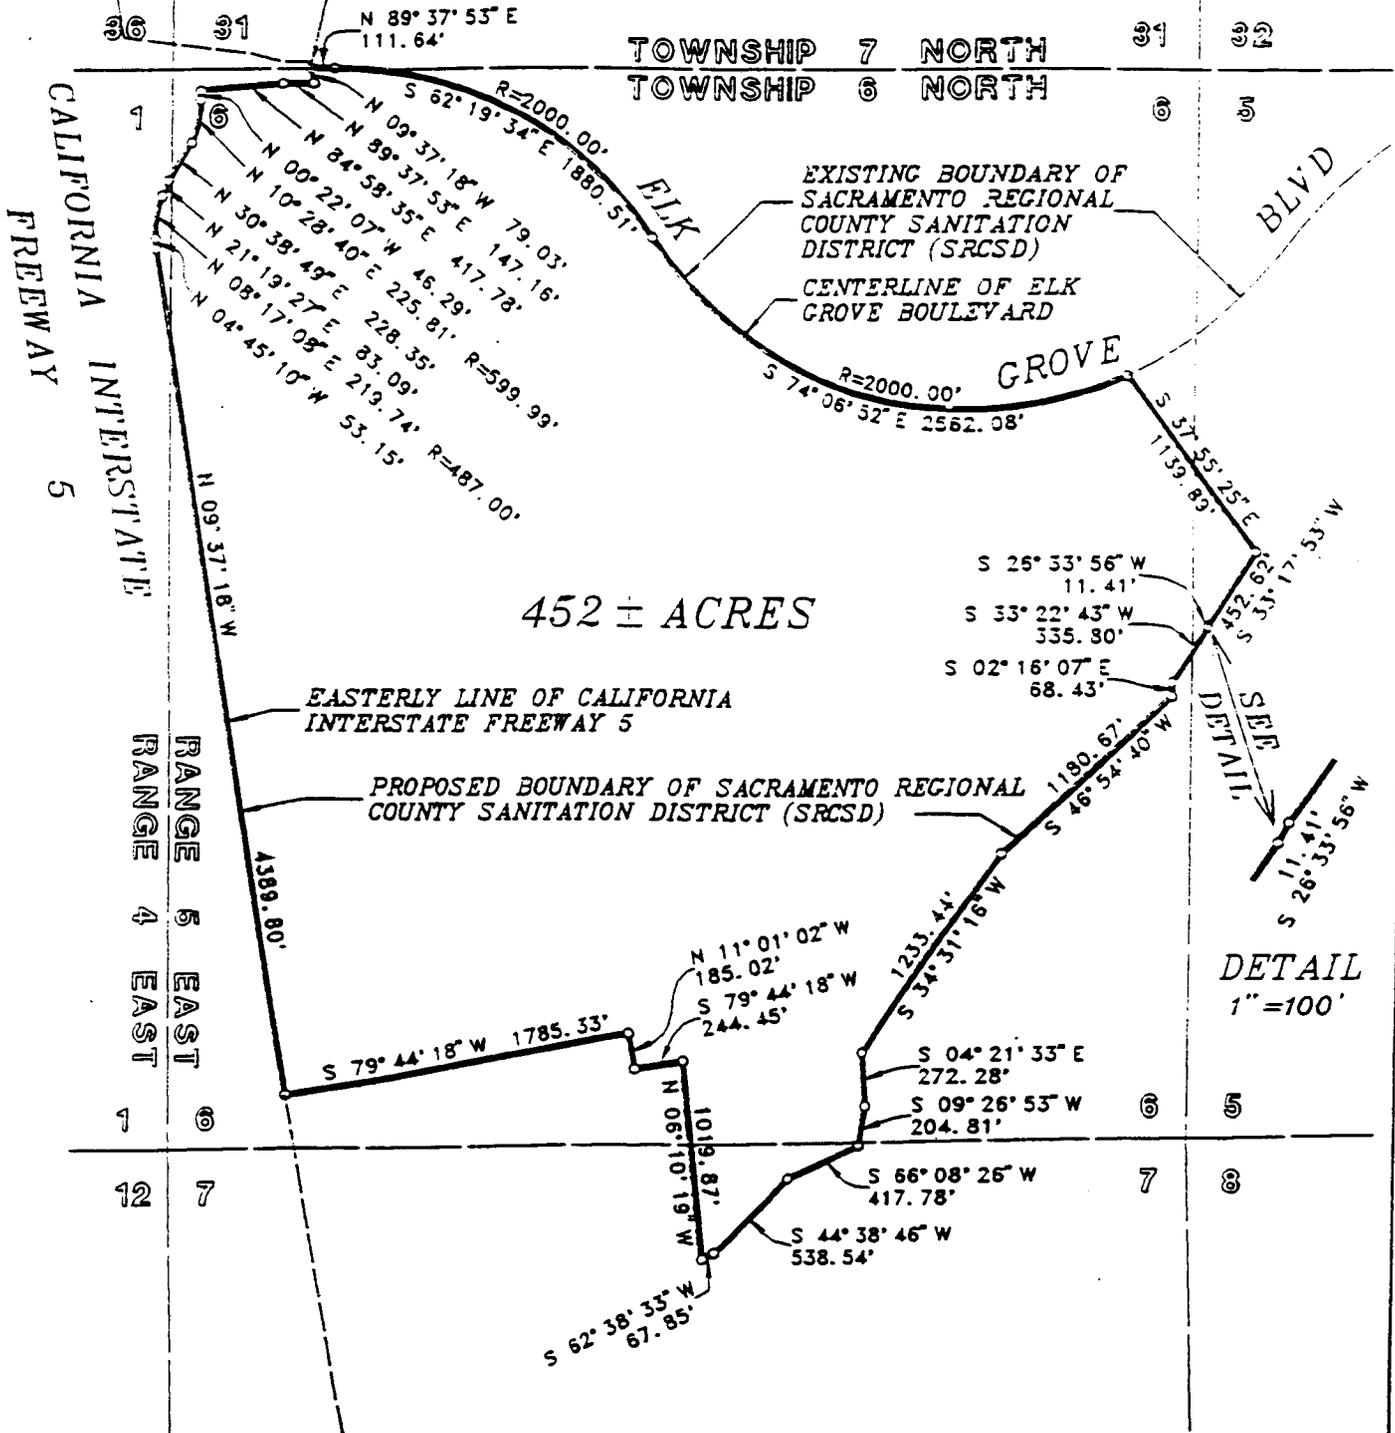

UNPUBLISHED WORK
© 1996
THE SPINK CORPORATION

2602-002/260212:157

TITLE: PROPOSED BOUNDARY OF
SACRAMENTO REGIONAL COUNTY
SANITATION DISTRICT (SRCSD)

DATE: 8/96 JOB NO.: 2602-014
DRAWN BY: J.K. CHECKED BY: C.W.

REVISION

CLIENT: E & J PROPERTIES

The Spink Corporation

2590 VENTURE OAKS WAY SACRAMENTO, CA 95833
PHONE: (916)925-5550 FAX: (916)921-9274

SCALE: 1"=1000' CODE: N-31

DR.NO.: H-7809